
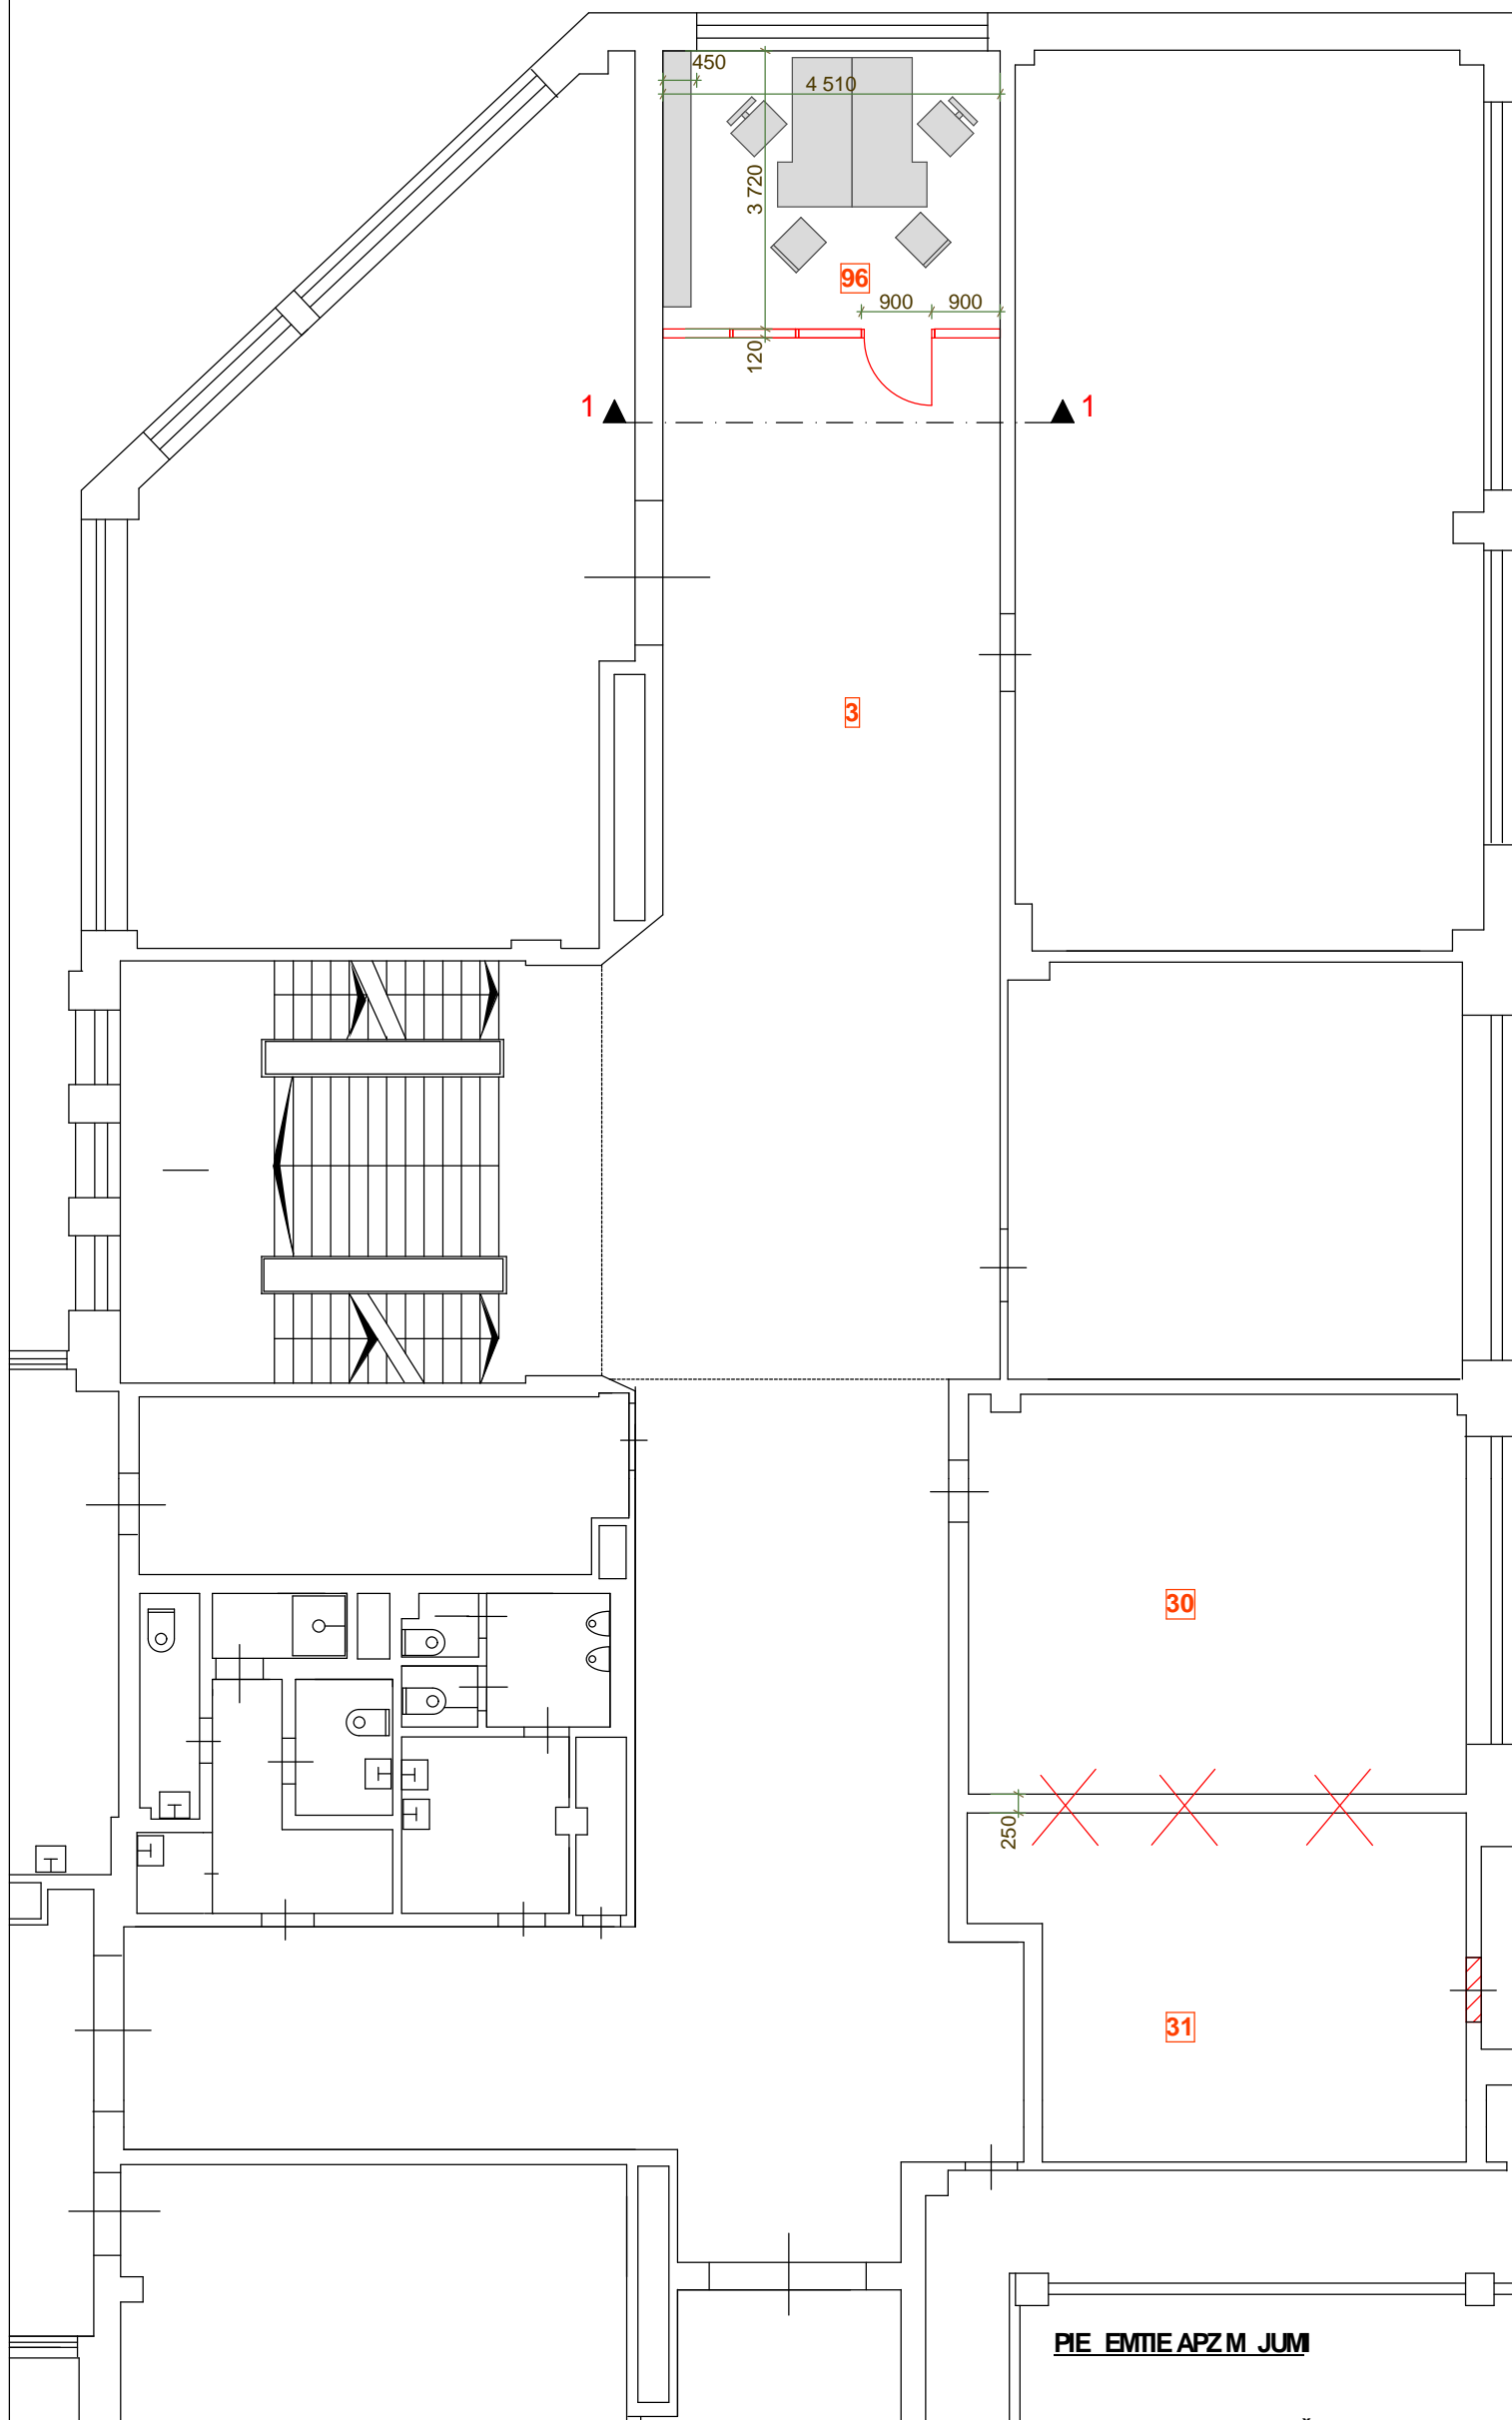


PROJEKT JAM STARPSIENA- STIKLA PAKETE BR N ALUMNIJA R M

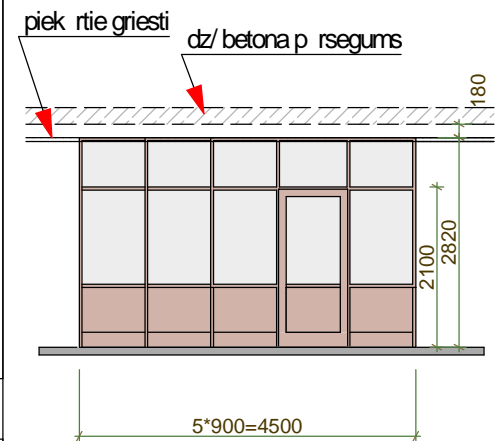

2. ST VATELPU EKSPLIK CIJU SKATT LAP AR-2

PAS TT JS:			SKOLAS KAS VIENK RŠOTAS ATJAUNOŠANAS PROJEKTS. GAUJAS IELA 30, DAŽI, DAŽU NOVADS, LV-2164				
B VPROJ. VAD.	I. RIETUMA		SKOLAS KA	STADIJA	LAPA	LAPAS	IR
ARHITEKTE	I. RIETUMA				AR -1		
			2. ST. VA PL. NA FRAGMENTA M 1:100	M ROGS 1:100			