


Plāns M 1:100

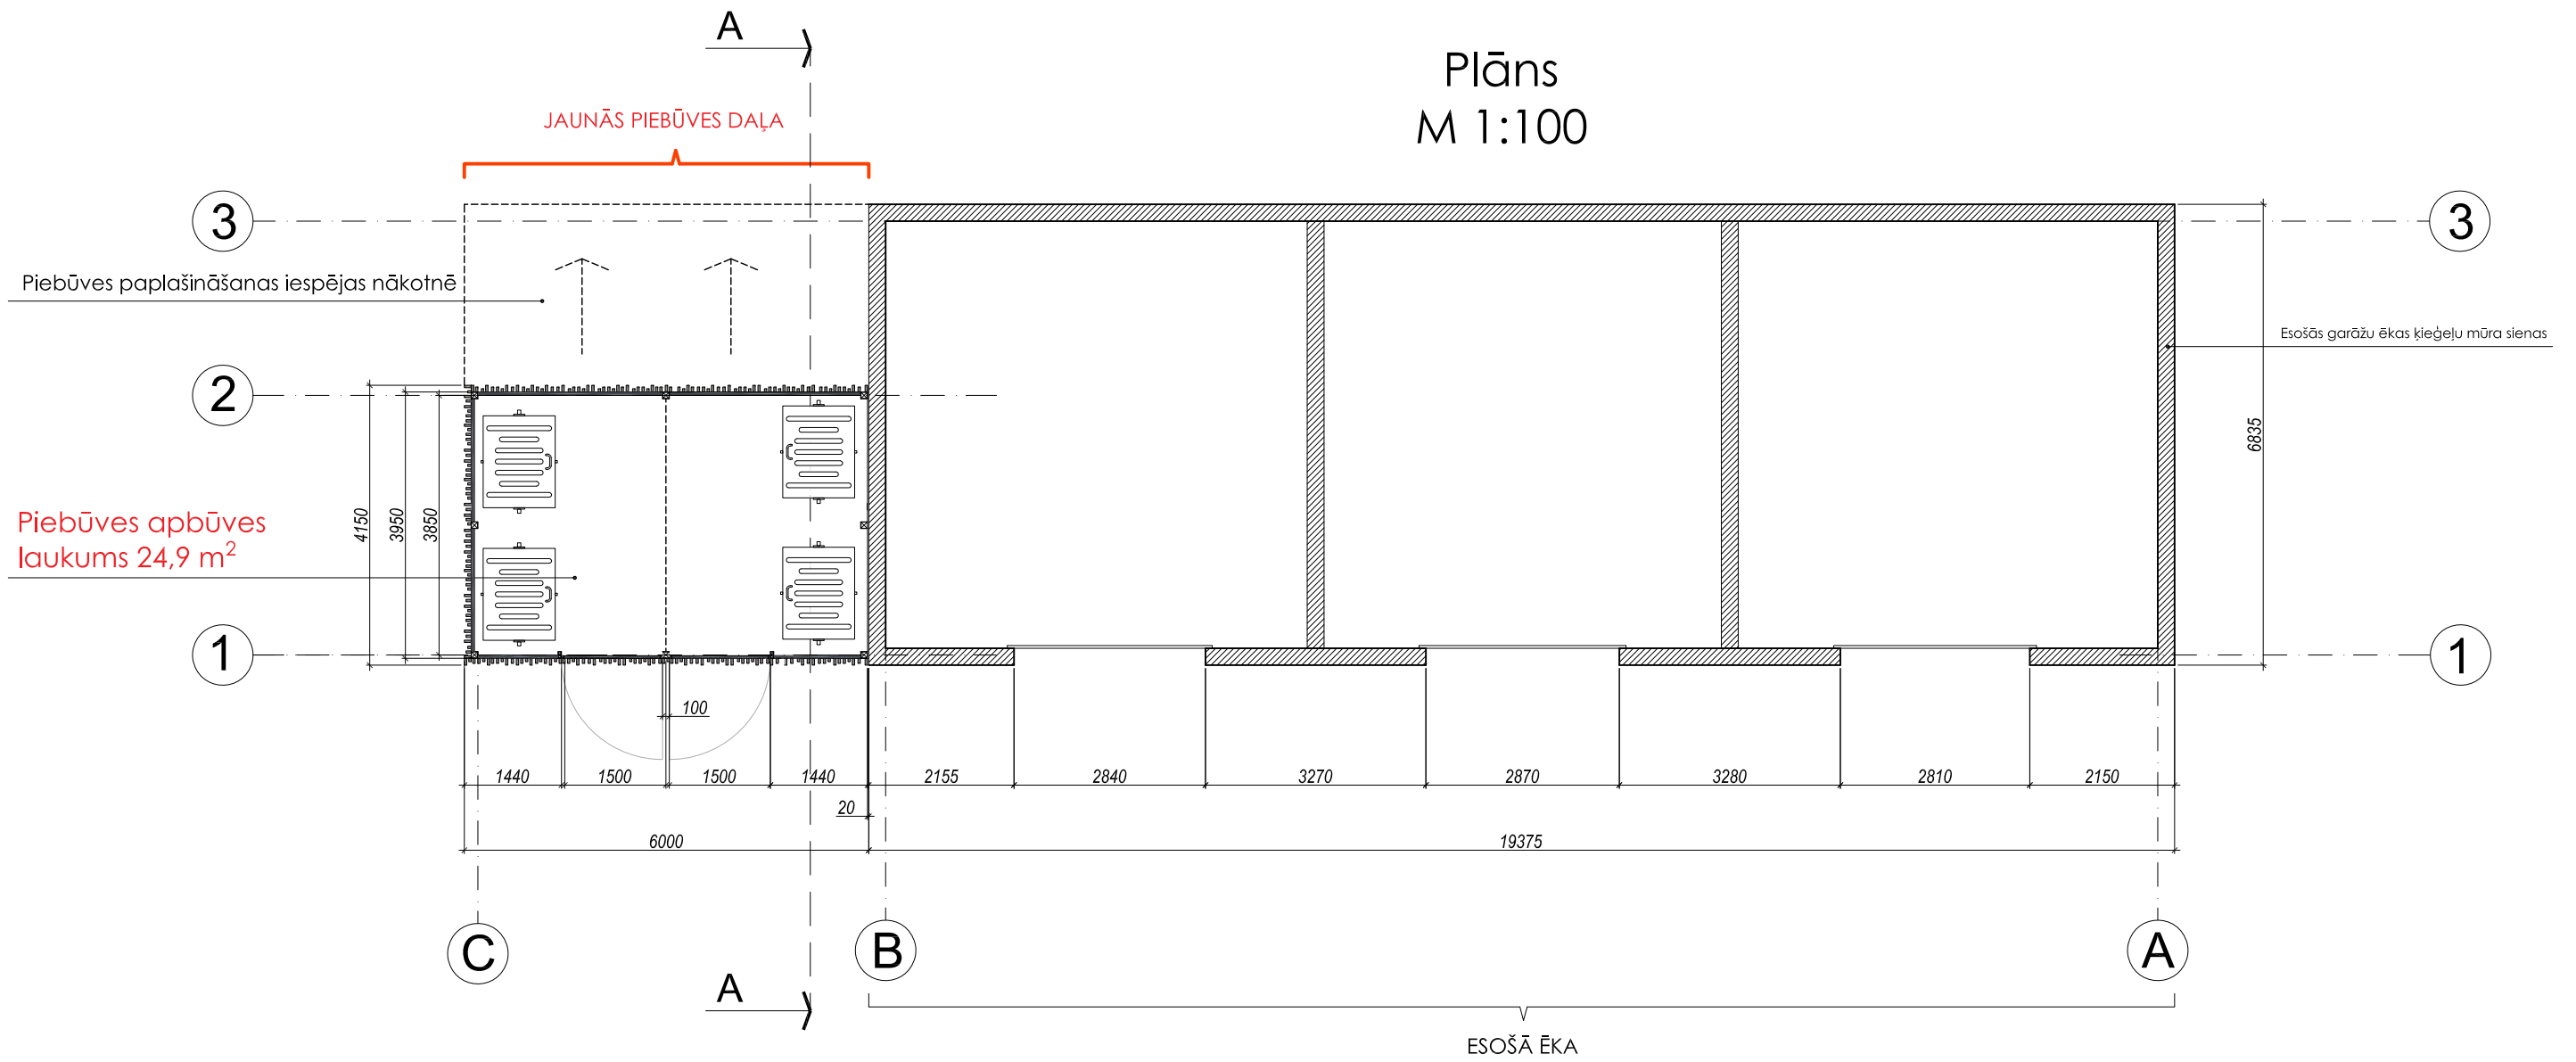

ZR fasāde M 1:100

