



OBJEKTA IZVIETOJUMA SHĒMA

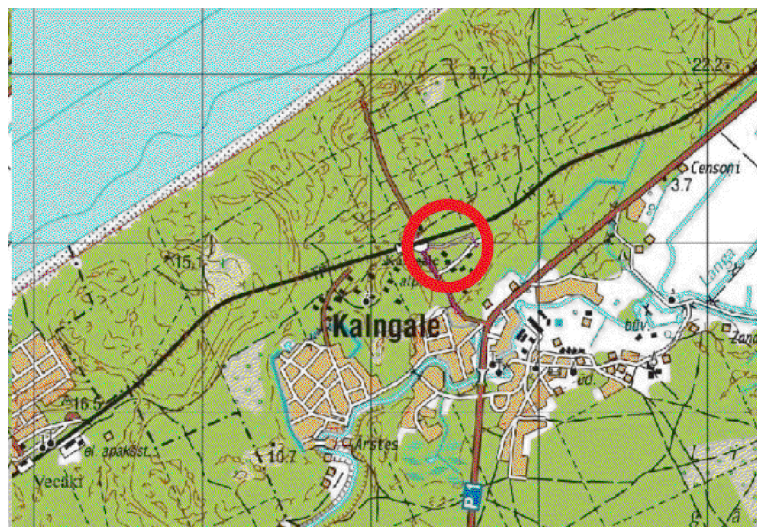

GRAFISKAIS PIELIKUMS
SERVITŪTA CEĻA LĪGUMAM

Mērogs 1:500

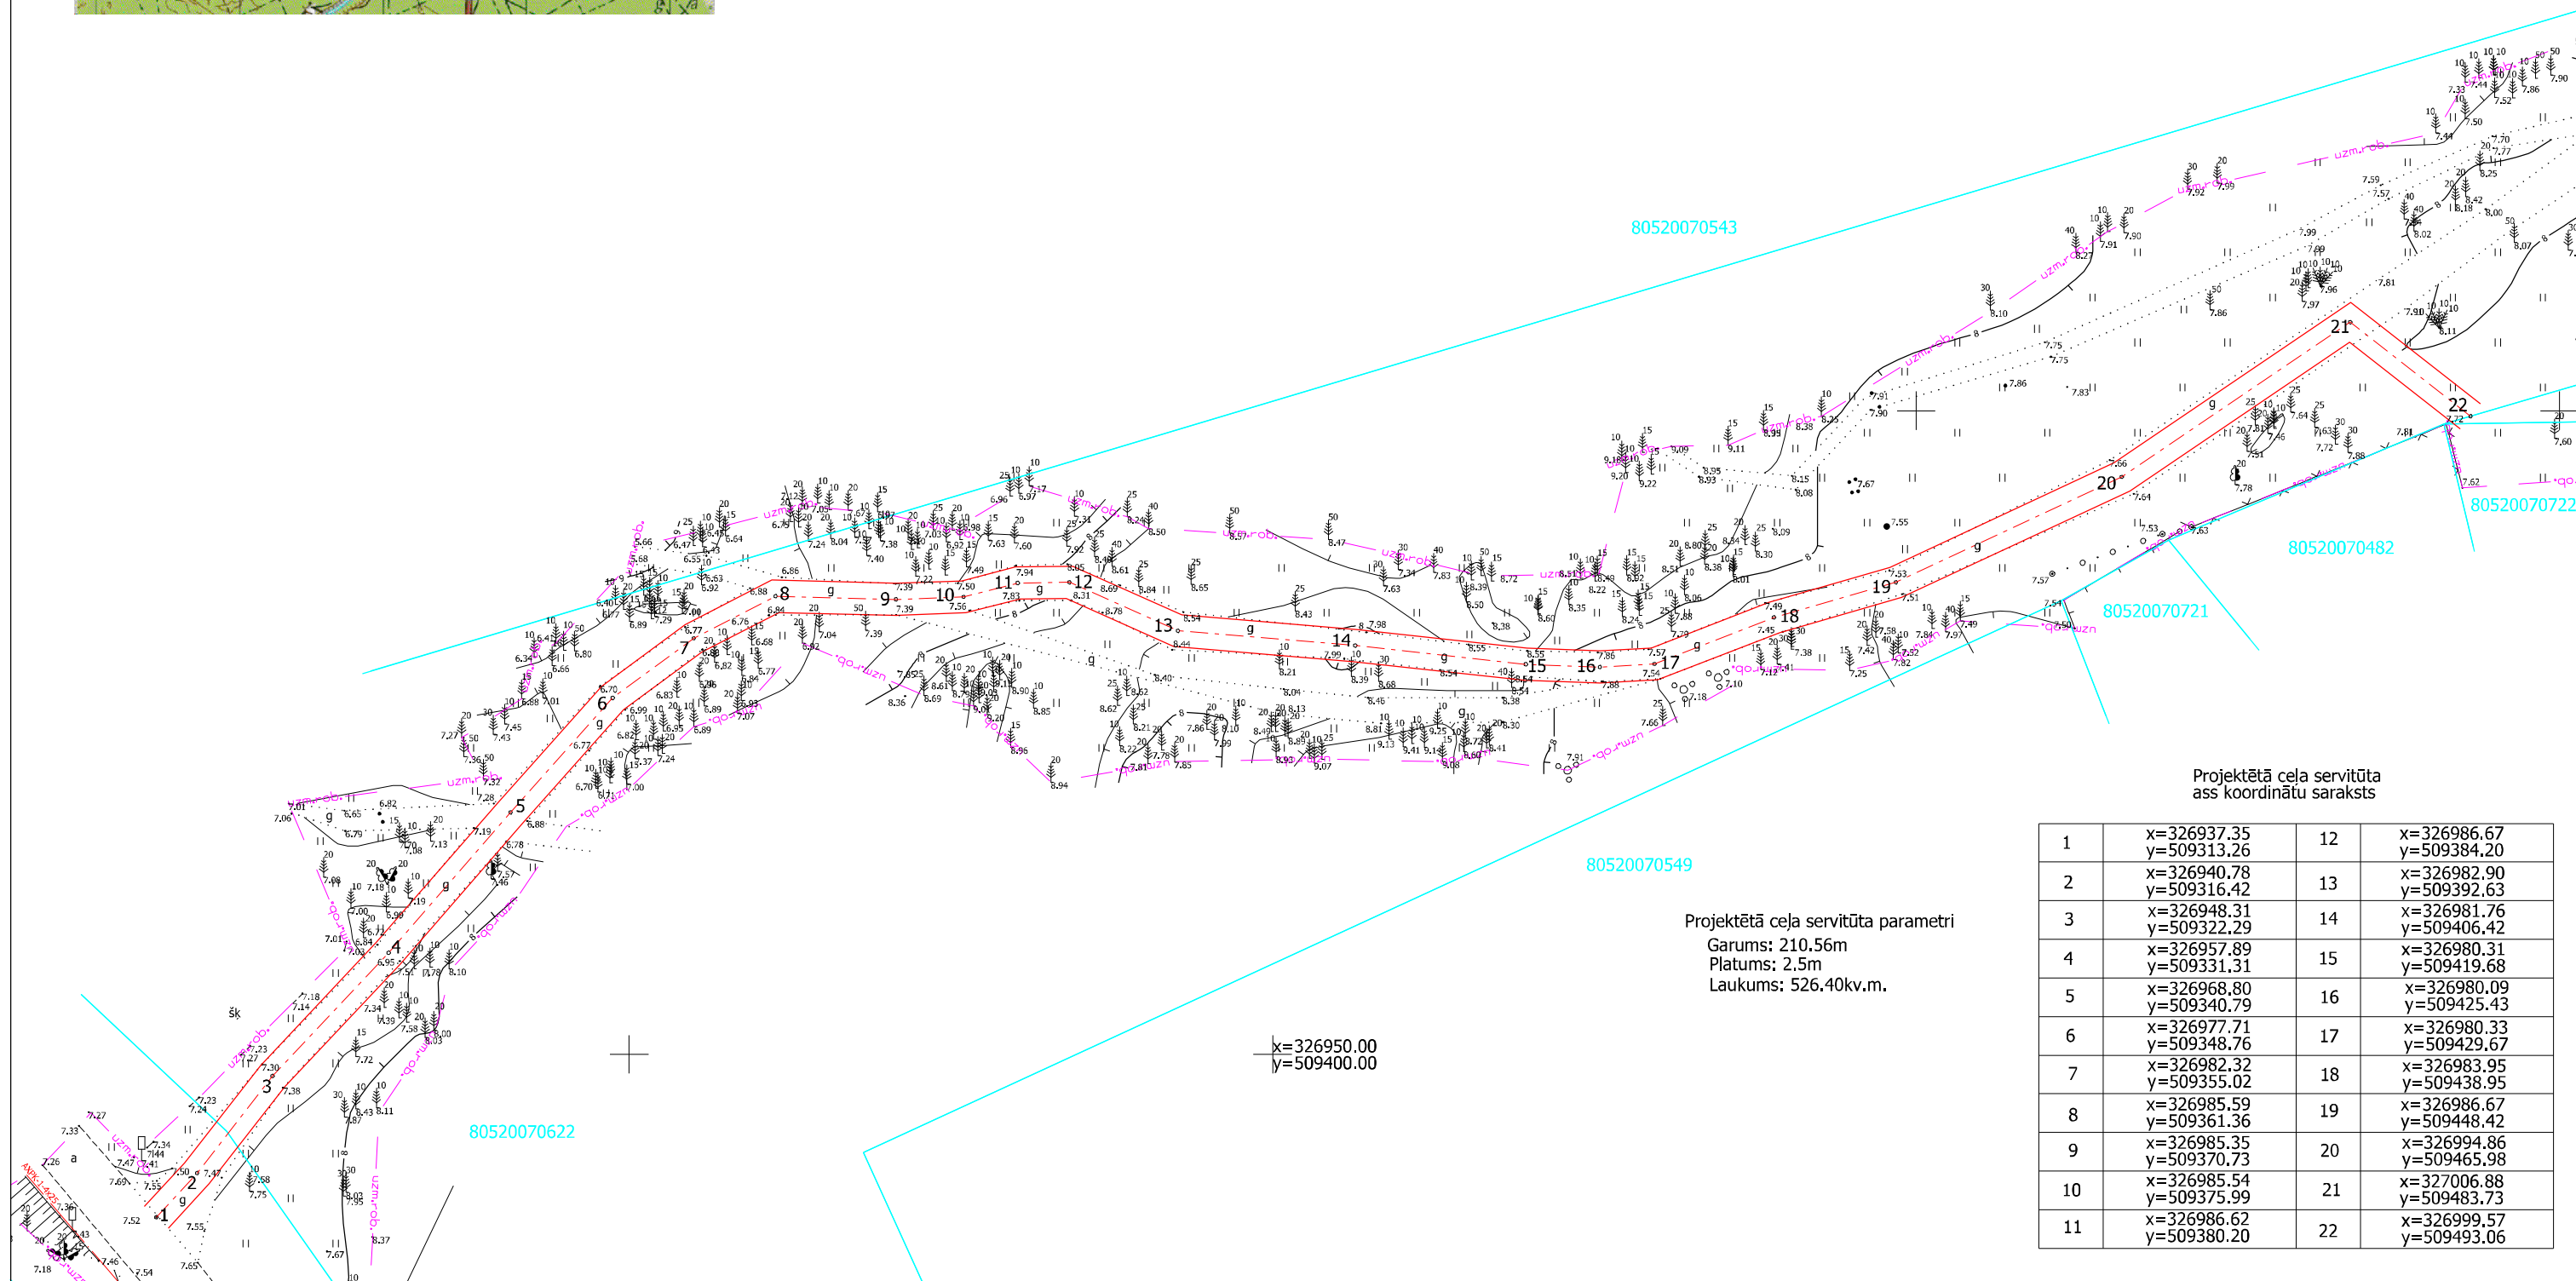

Projektētā ceļa servitūta
ass koordinātu saraksts

Projektētā ceļa servitūta parametri
Garums: 210.56m
Platums: 2.5m
Laukums: 526.40kv.m.

1	x=326937.35 y=509313.26	12	x=326986.67 y=509384.20
2	x=326940.78 y=509316.42	13	x=326982.90 y=509392.63
3	x=326948.31 y=509322.29	14	x=326981.76 y=509406.42
4	x=326957.89 y=509331.31	15	x=326980.31 y=509419.68
5	x=326968.80 y=509340.79	16	x=326980.09 y=509425.43
6	x=326977.71 y=509348.76	17	x=326980.33 y=509429.67
7	x=326982.32 y=509355.02	18	x=326983.95 y=509438.95
8	x=326985.59 y=509361.36	19	x=326986.67 y=509448.42
9	x=326985.35 y=509370.73	20	x=326994.86 y=509465.98
10	x=326985.54 y=509375.99	21	x=327006.88 y=509483.73
11	x=326986.62 y=509380.20	22	x=326999.57 y=509493.06